

Site Key

- Denotes 1.8m high close boarded s.w. fence to b.s. 1722, part 5 with timber posts and rails.
- Denotes 1.8m high close board gate.
- Mild steel hoop topped railing painted; provide 1100mm high railing + gates fronting to dwellings (x1-x2)
- Denotes proposed steel sheet retaining walls faced with stained s/w boarding.
- Denotes existing boundary fence/wall

Hard Surface Finishes

- Denotes pathways to be finished with 600x600mm p.c.c paving slabs, with textured non-slip finish as employers requirements clause Q25. Paths to be min 900mm wide unless indicated otherwise. Paths to be edged with 200x50mm p.c.c kerbs. Path adjacent to car parking bays to be edged with brick on edge laid flush.
- Denotes permeable paving system (infiltration) Forterra Aquaflow - OSA
- Block paving in service corridor to match Formpave Aquaflow system to be separated by a flush kerb edging.

B	Block paving area revised.	22.01.19
A	Parking area revised.	07.12.18
REV.	DESCRIPTION	DATE

CLIENT



JOB TITLE
PENALLTA ROAD, YSTRAD MYNACH

DRAWING TITLE
CONSTRUCTION SITE LAYOUT

SCALE	DATE	DRAWN BY
1:250@ A2	May 2018	HAL
DRAWING NO.	REVISION	
1803-CSL-01	B	





10 Gold Tops
 Newport
 NP20 4PH

t. 01633 844970
 e. info@hammond-ltd.co.uk

www.hammond-ltd.co.uk

PENALLTA ROAD

SCALE BAR

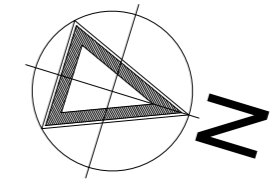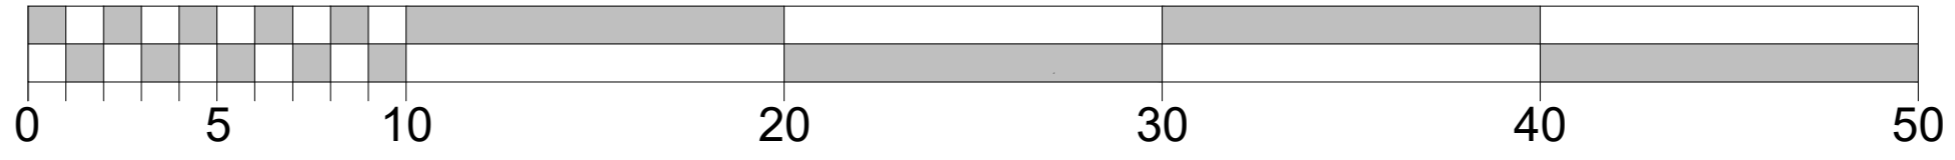

© Hammond Architectural Limited 2018
 Figured dimensions must be taken in preference to scaled dimensions and any discrepancies are to be referred to Hammond Architectural Ltd. Contractors, subcontractors and suppliers must verify all dimensions on site before commencing any work or making any workshop drawings.