


Allwedd i'r mathau o gyfyngiadau a ddangosir
Key to Restriction Types Displayed

- Gorchmynion Traffig a Gadarnhawyd (wedi pylu)
Confirmed Traffic Orders (faded)
- ===== Darpariaeth arfaethedig o ran llinellau melyn dwbl.
Proposed provision of Double Yellow lines.

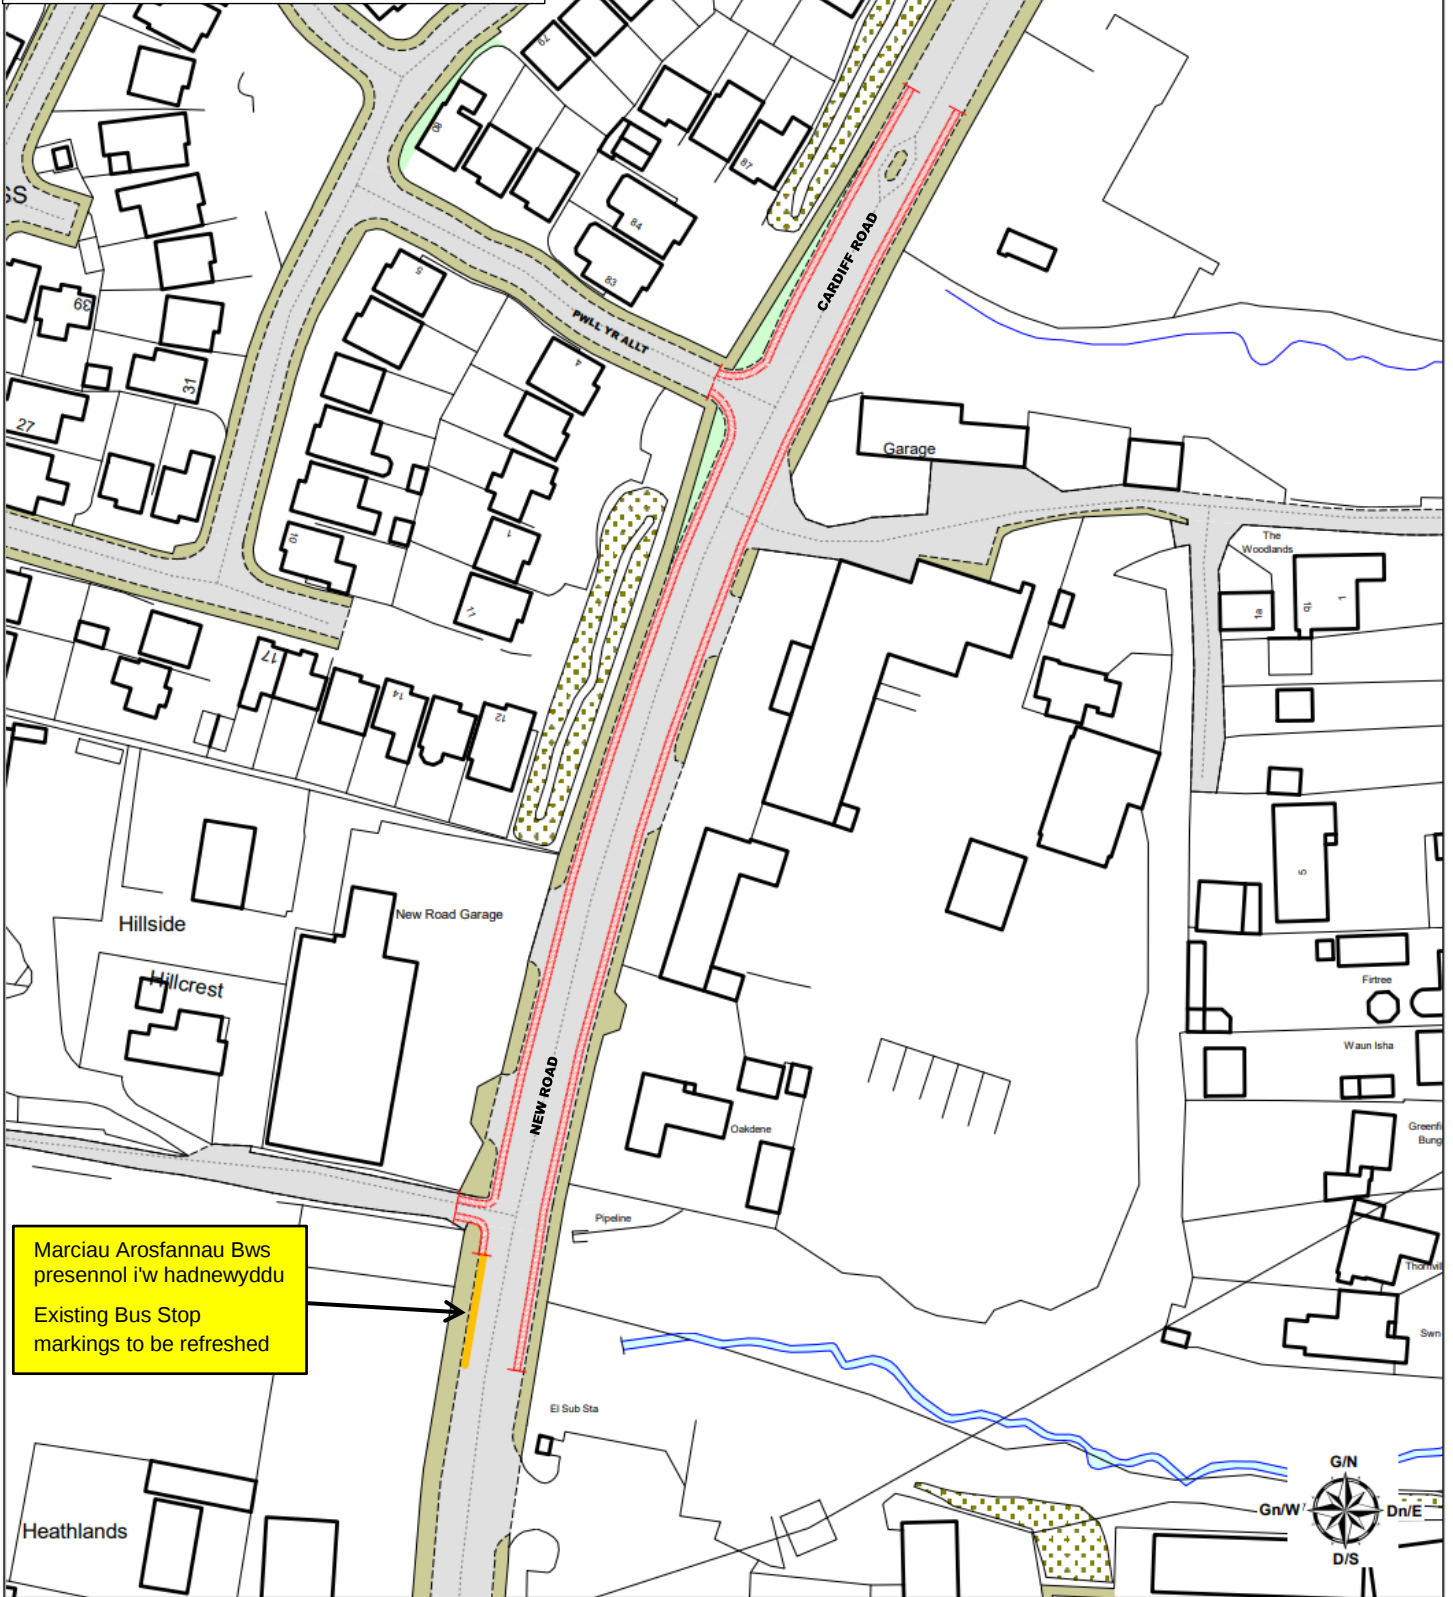

Marciau Arosfannau Bws
presennol i'w hadnewyddu
Existing Bus Stop
markings to be refreshed



© AO / OS AC0000818984 2024

Darpariaeth arfaethedig o ran llinellau melyn dwbl
New Road / Cardiff Road, Tir-y-berth

Proposed Provision of Double Yellow Lines
New Road / Cardiff Road, Tir-y-berth

Tynnwyd gan / Drawn By

TG

Dyddiad / Date

15/01/2025

Graddfa / Scale

Nid wrth raddfa
/ NTS

Rhif y llun / Dwg Number

TM/2025/01